

EXHIBIT B. SEWER COLLECTION SYSTEMS

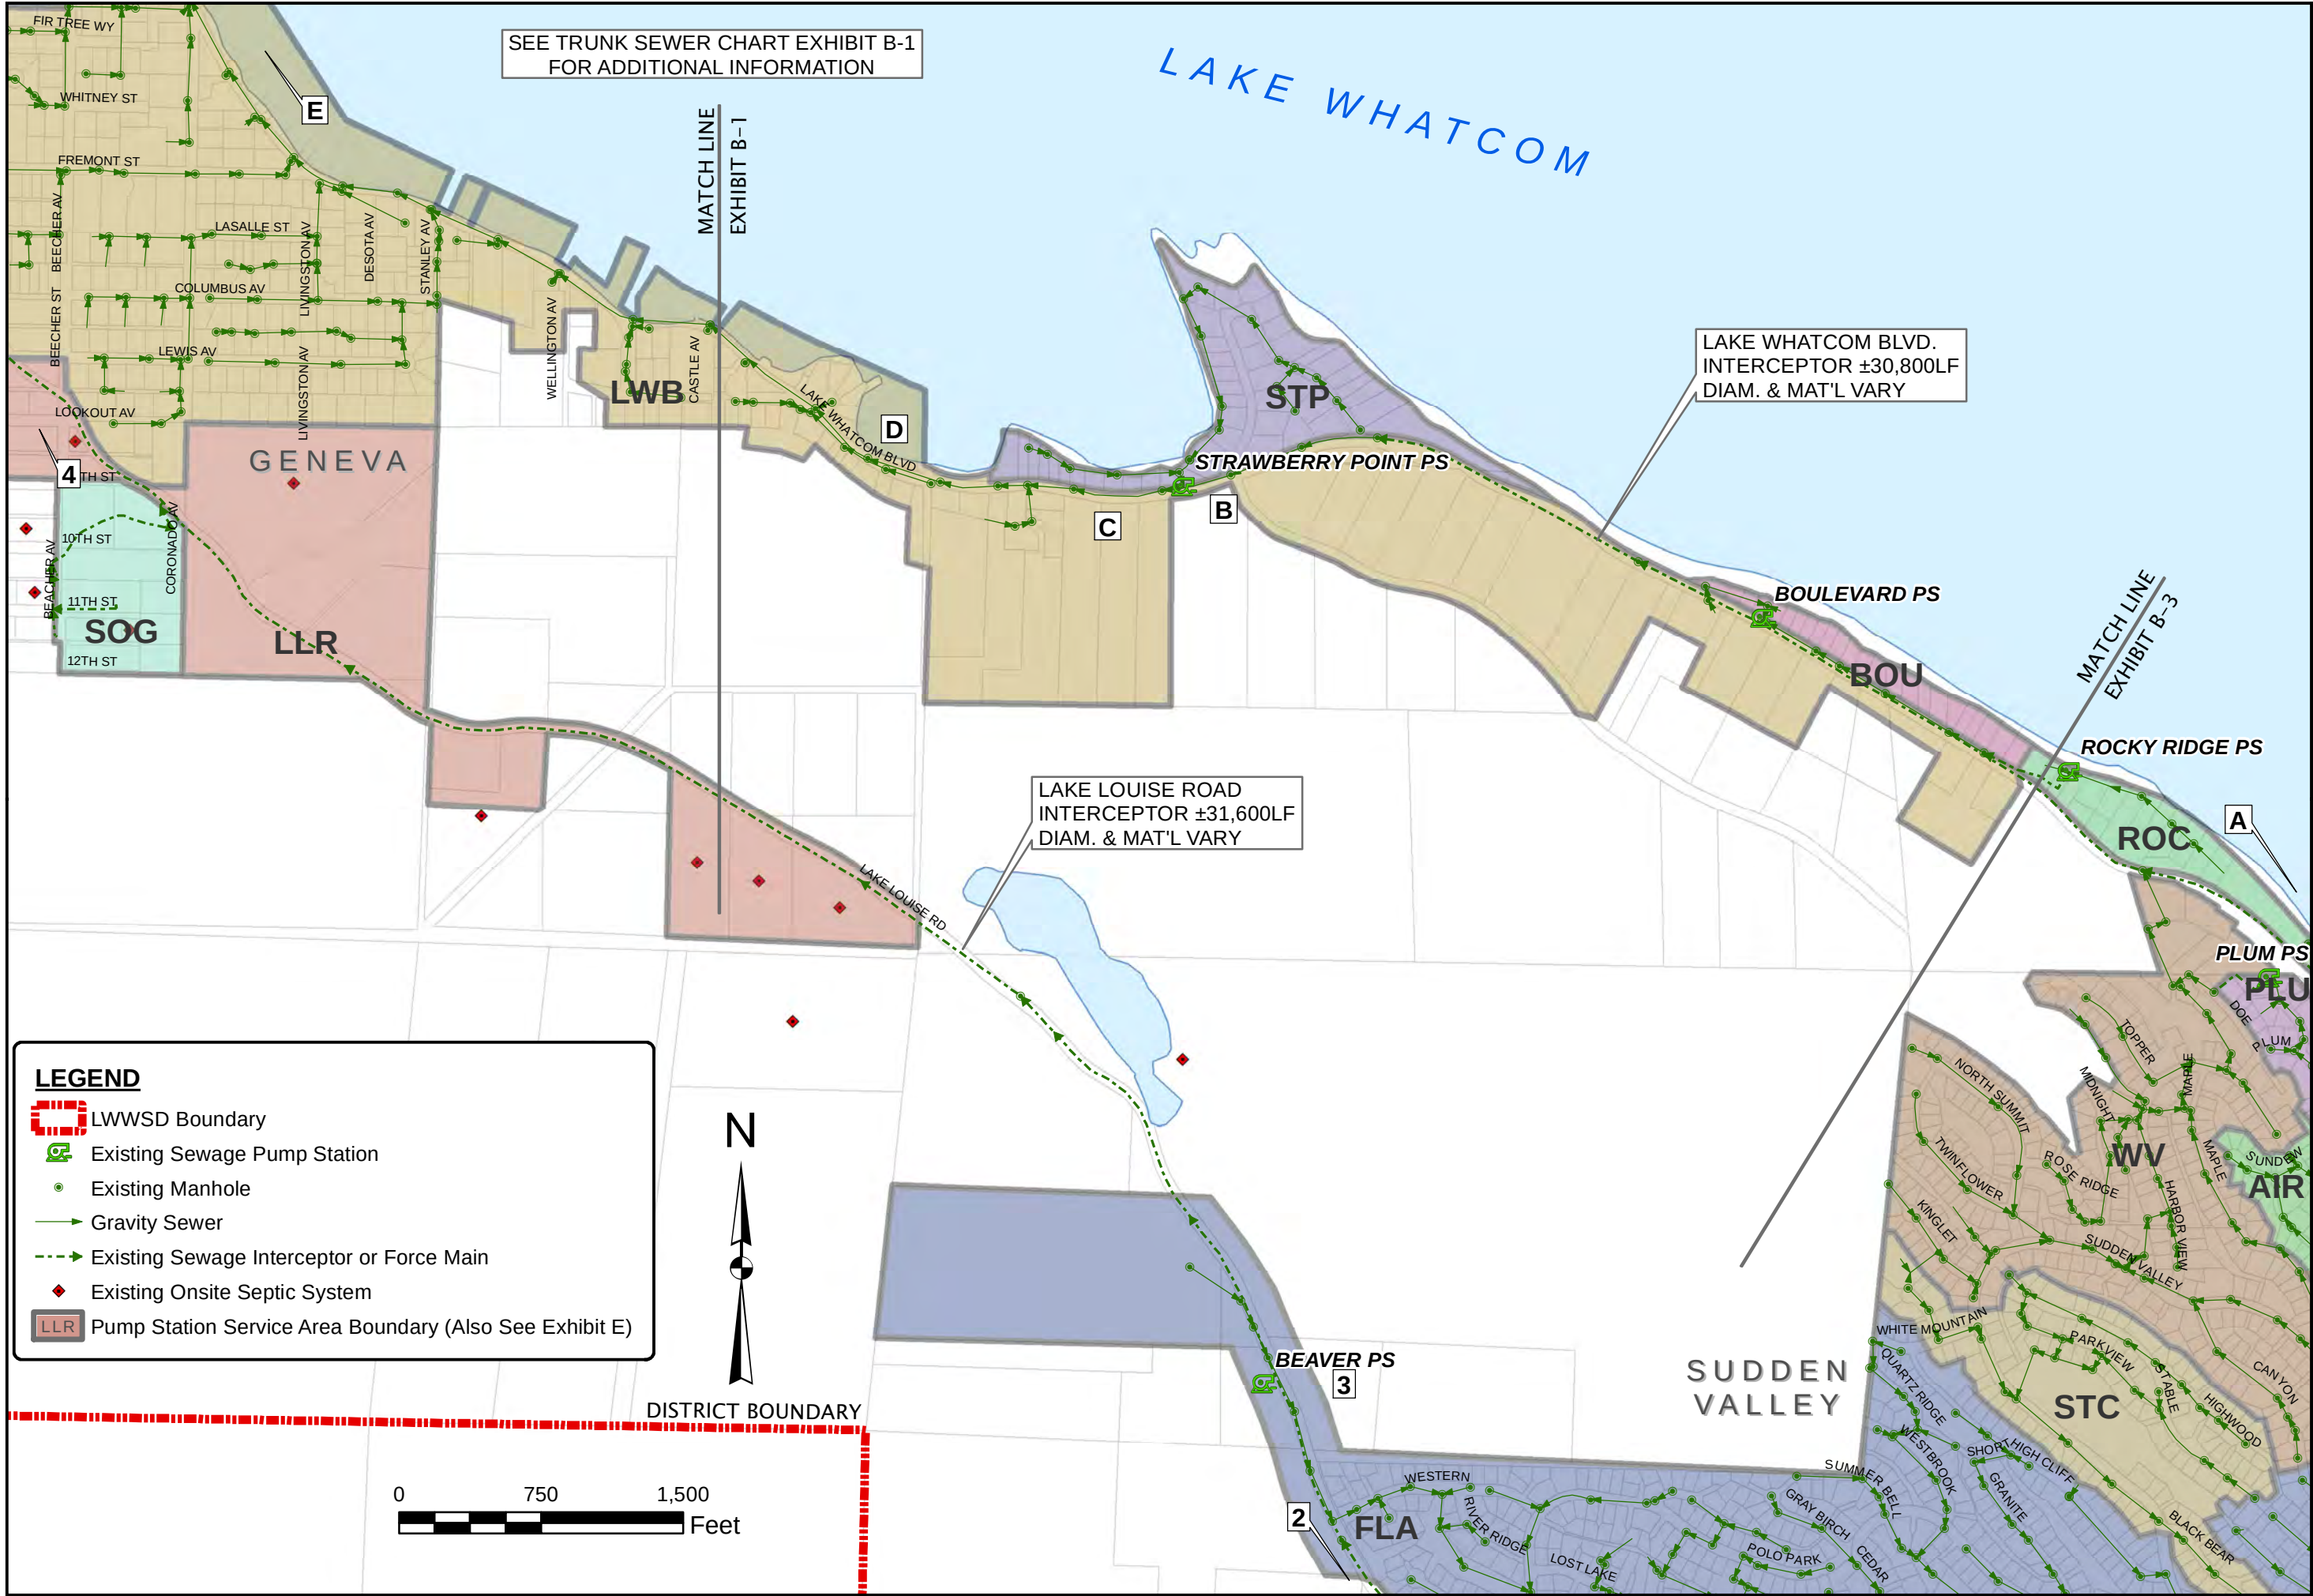

CIVIL
STRUCTURAL
SURVEY



WILSON
ENGINEERING

WILSONENGINEERING.COM

DESIGNED BY
MMM

DRAWN BY
RDN

CHECKED BY
MMM

LAKE WHATCOM WATER & SEWER DISTRICT

BELLINGHAM

DATE
JAN. 2020

SCALE
AS SHOWN


PROJECT
2019-077

EXHIBIT B-2
SUDDEN VALLEY - GENEVA
SEWER COLLECTION SYSTEM

WASHINGTON

SHEET
2

OF
4

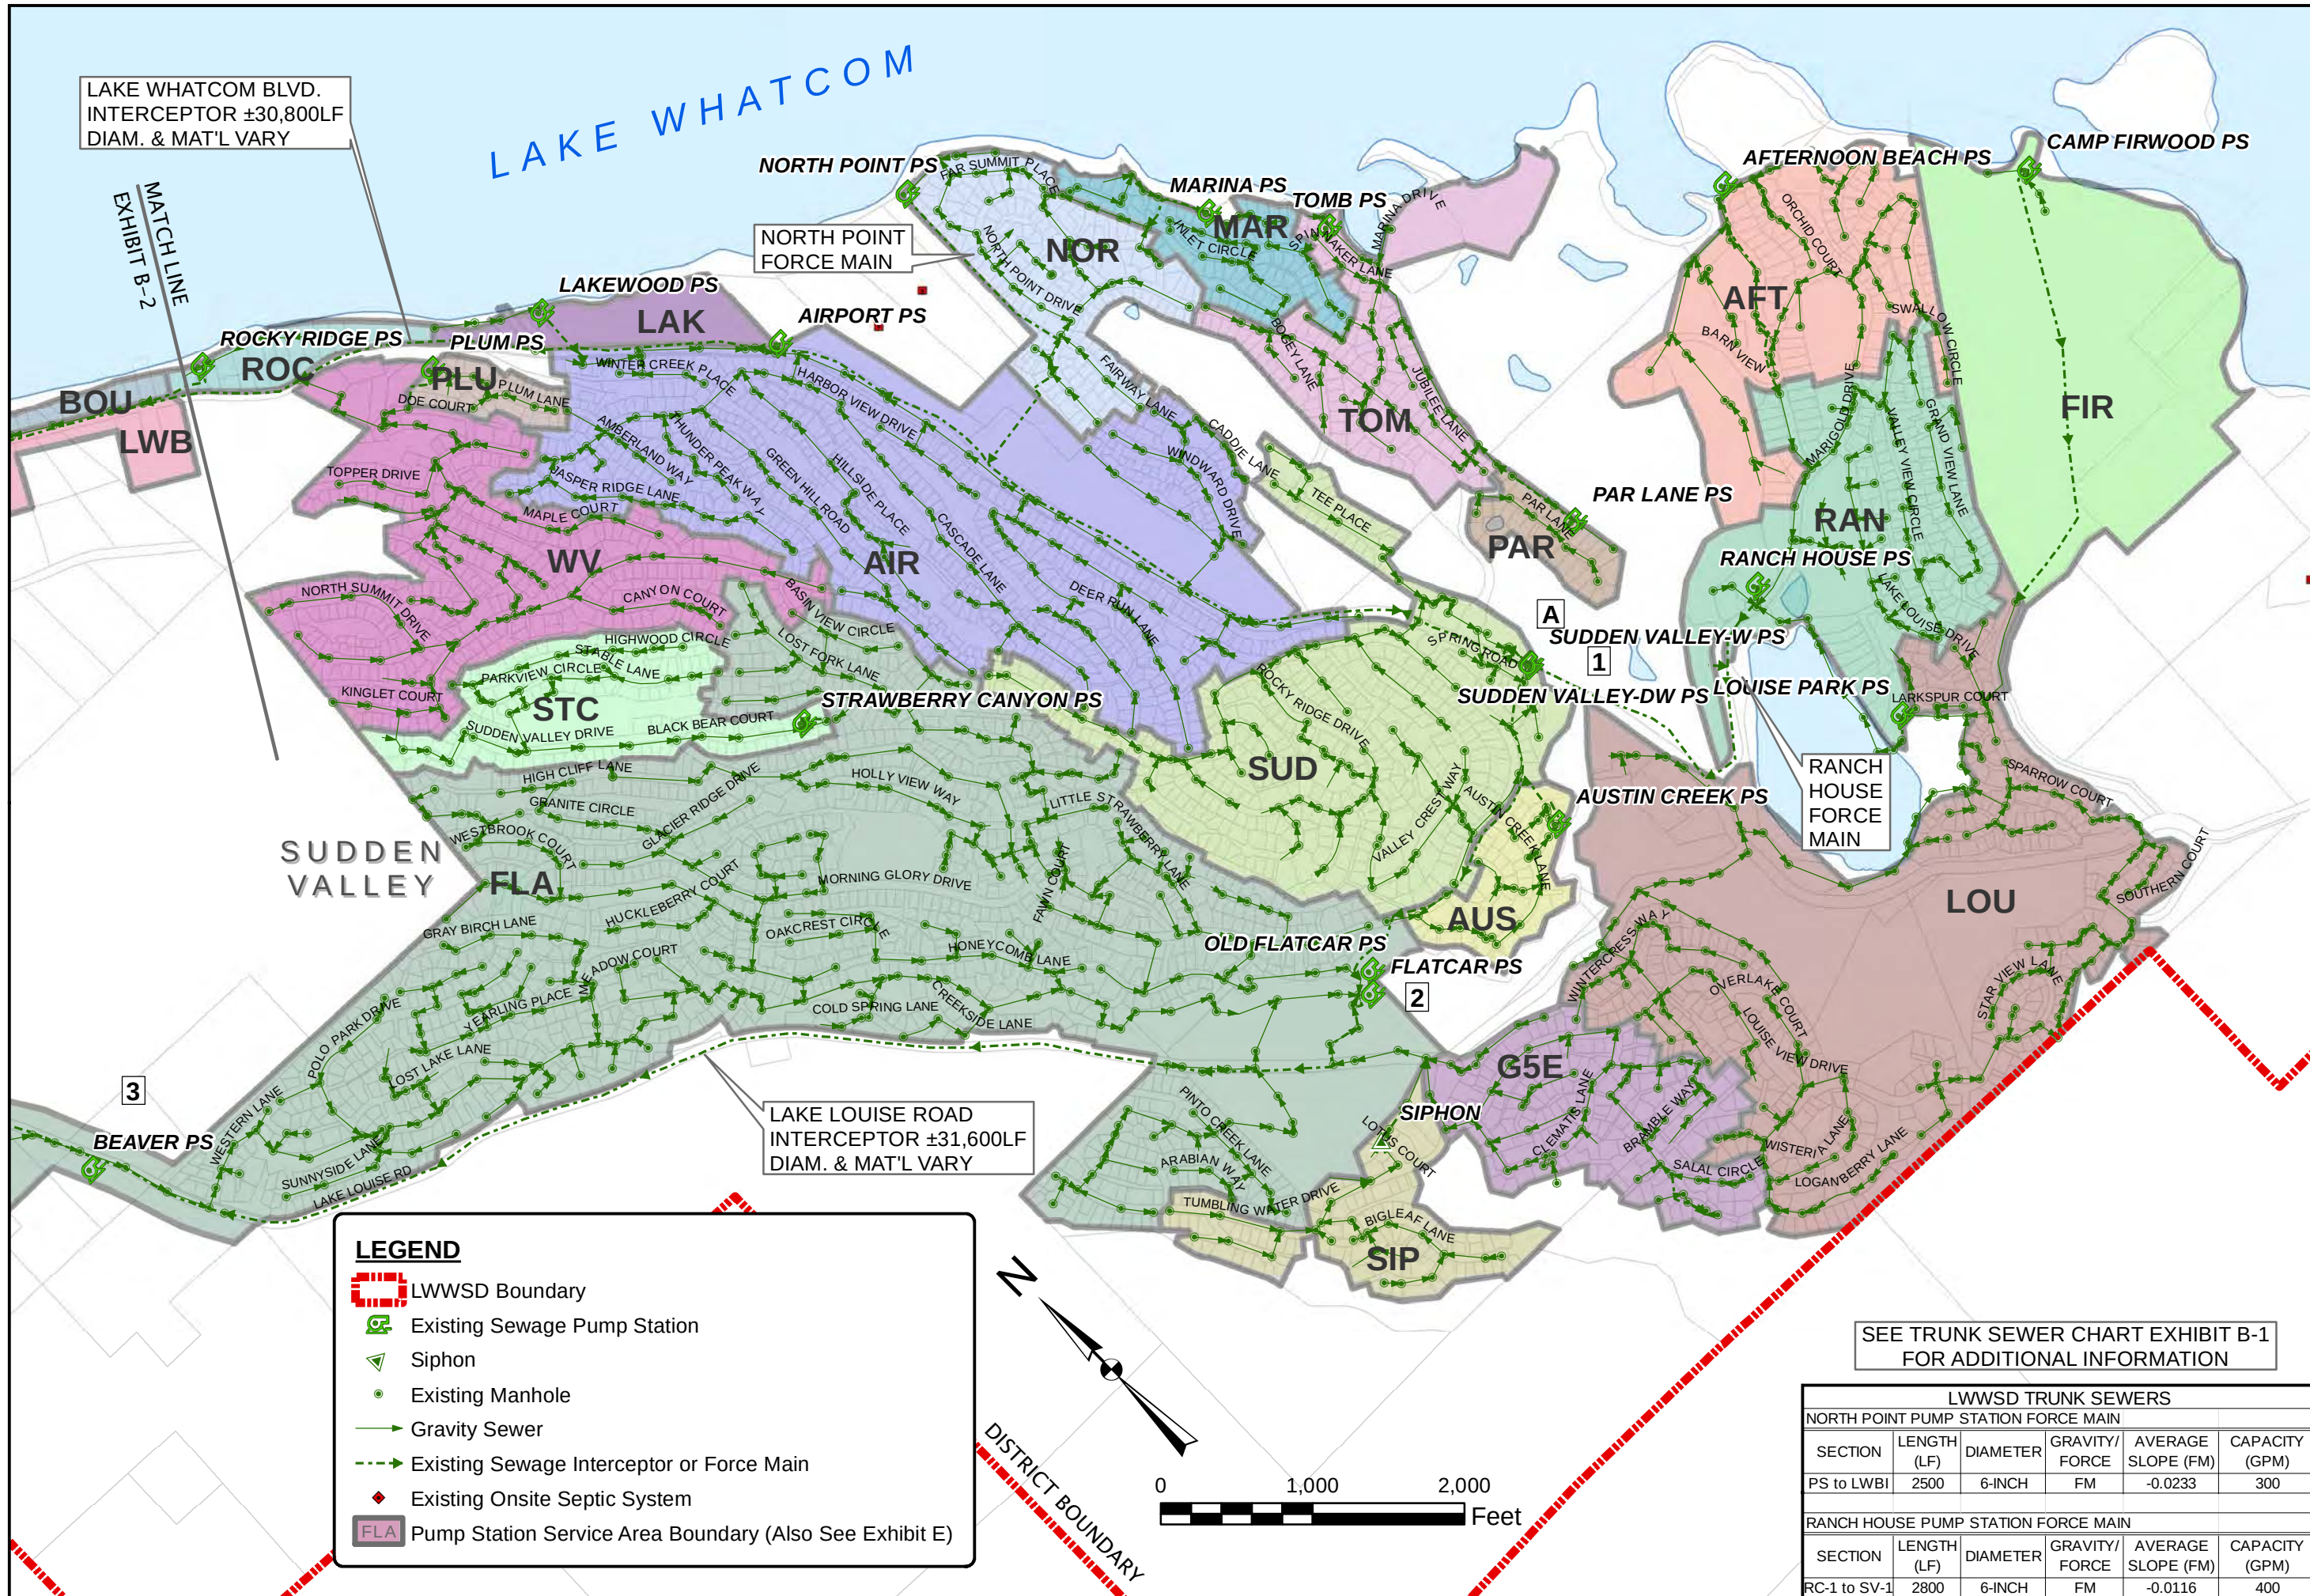

CIVIL
STRUCTURAL
SURVEY

WILSON
ENGINEERING



WILSONENGINEERING.COM

DESIGNED BY
MMM

DRAWN BY
RDN

CHECKED BY
MMM

LAKE WHATCOM WATER & SEWER DISTRICT

BELLINGHAM

WASHINGTON

EXHIBIT B-3

SUDDEN VALLEY - GENEVA

SEWER COLLECTION SYSTEM

DATE
FEB. 2020


SCALE
AS SHOWN

SHEET
3

PROJECT
2019-077

OF
4

LWWSD TRUNK SEWERS					
NORTH POINT PUMP STATION FORCE MAIN					
SECTION	LENGTH (LF)	DIAMETER	GRAVITY/ FORCE	AVERAGE SLOPE (FM)	CAPACITY (GPM)
PS to LWBI	2500	6-INCH	FM	-0.0233	300
RANCH HOUSE PUMP STATION FORCE MAIN					
SECTION	LENGTH (LF)	DIAMETER	GRAVITY/ FORCE	AVERAGE SLOPE (FM)	CAPACITY (GPM)
RC-1 to SV-1	2800	6-INCH	FM	-0.0116	400

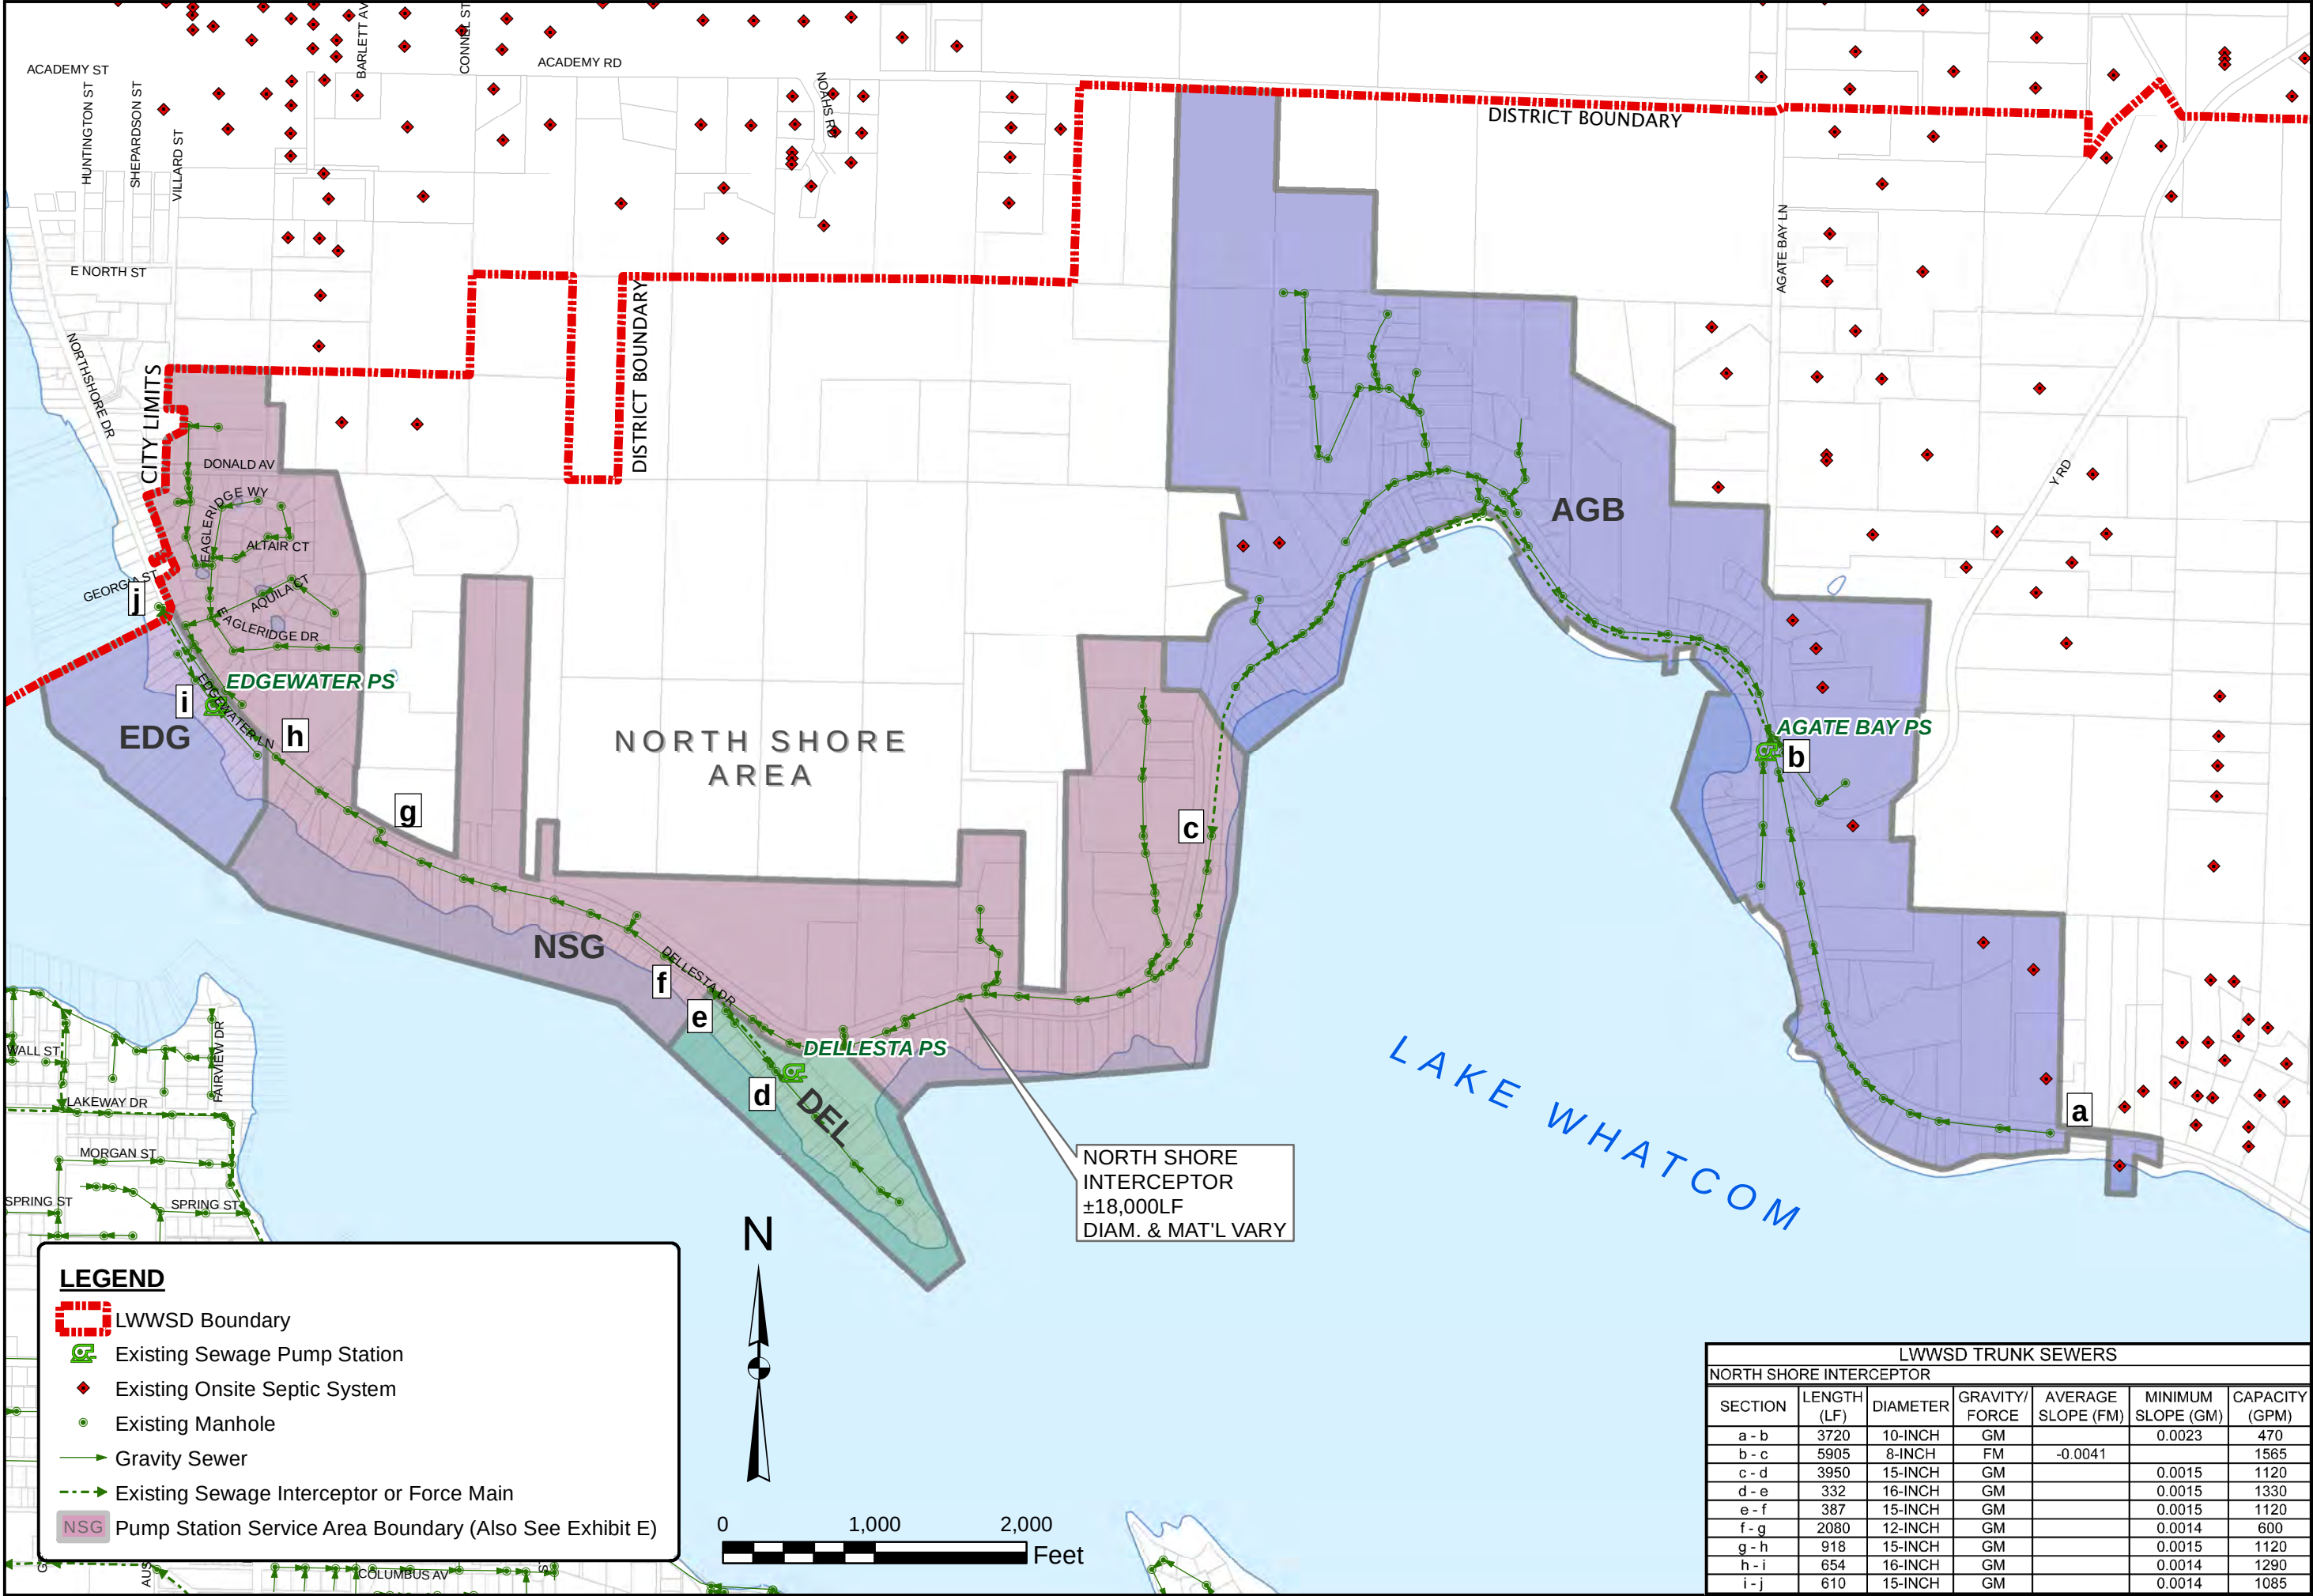

CIVIL
STRUCTURAL
SURVEY

WILSON
ENGINEERING



WILSONENGINEERING.COM

DESIGNED BY
MMM

DRAWN BY
RDN

CHECKED BY
MMM

LAKE WHATCOM WATER & SEWER DISTRICT

BELLINGHAM

WASHINGTON

EXHIBIT B-4
NORTH SHORE
SEWER COLLECTION SYSTEM

DATE
FEB. 2020

SCALE
AS SHOWN

PROJECT
2019-077

SHEET
4

OF
4