


EXHIBIT J-1 TO J-4. POTENTIAL SEWER GROWTH MAP

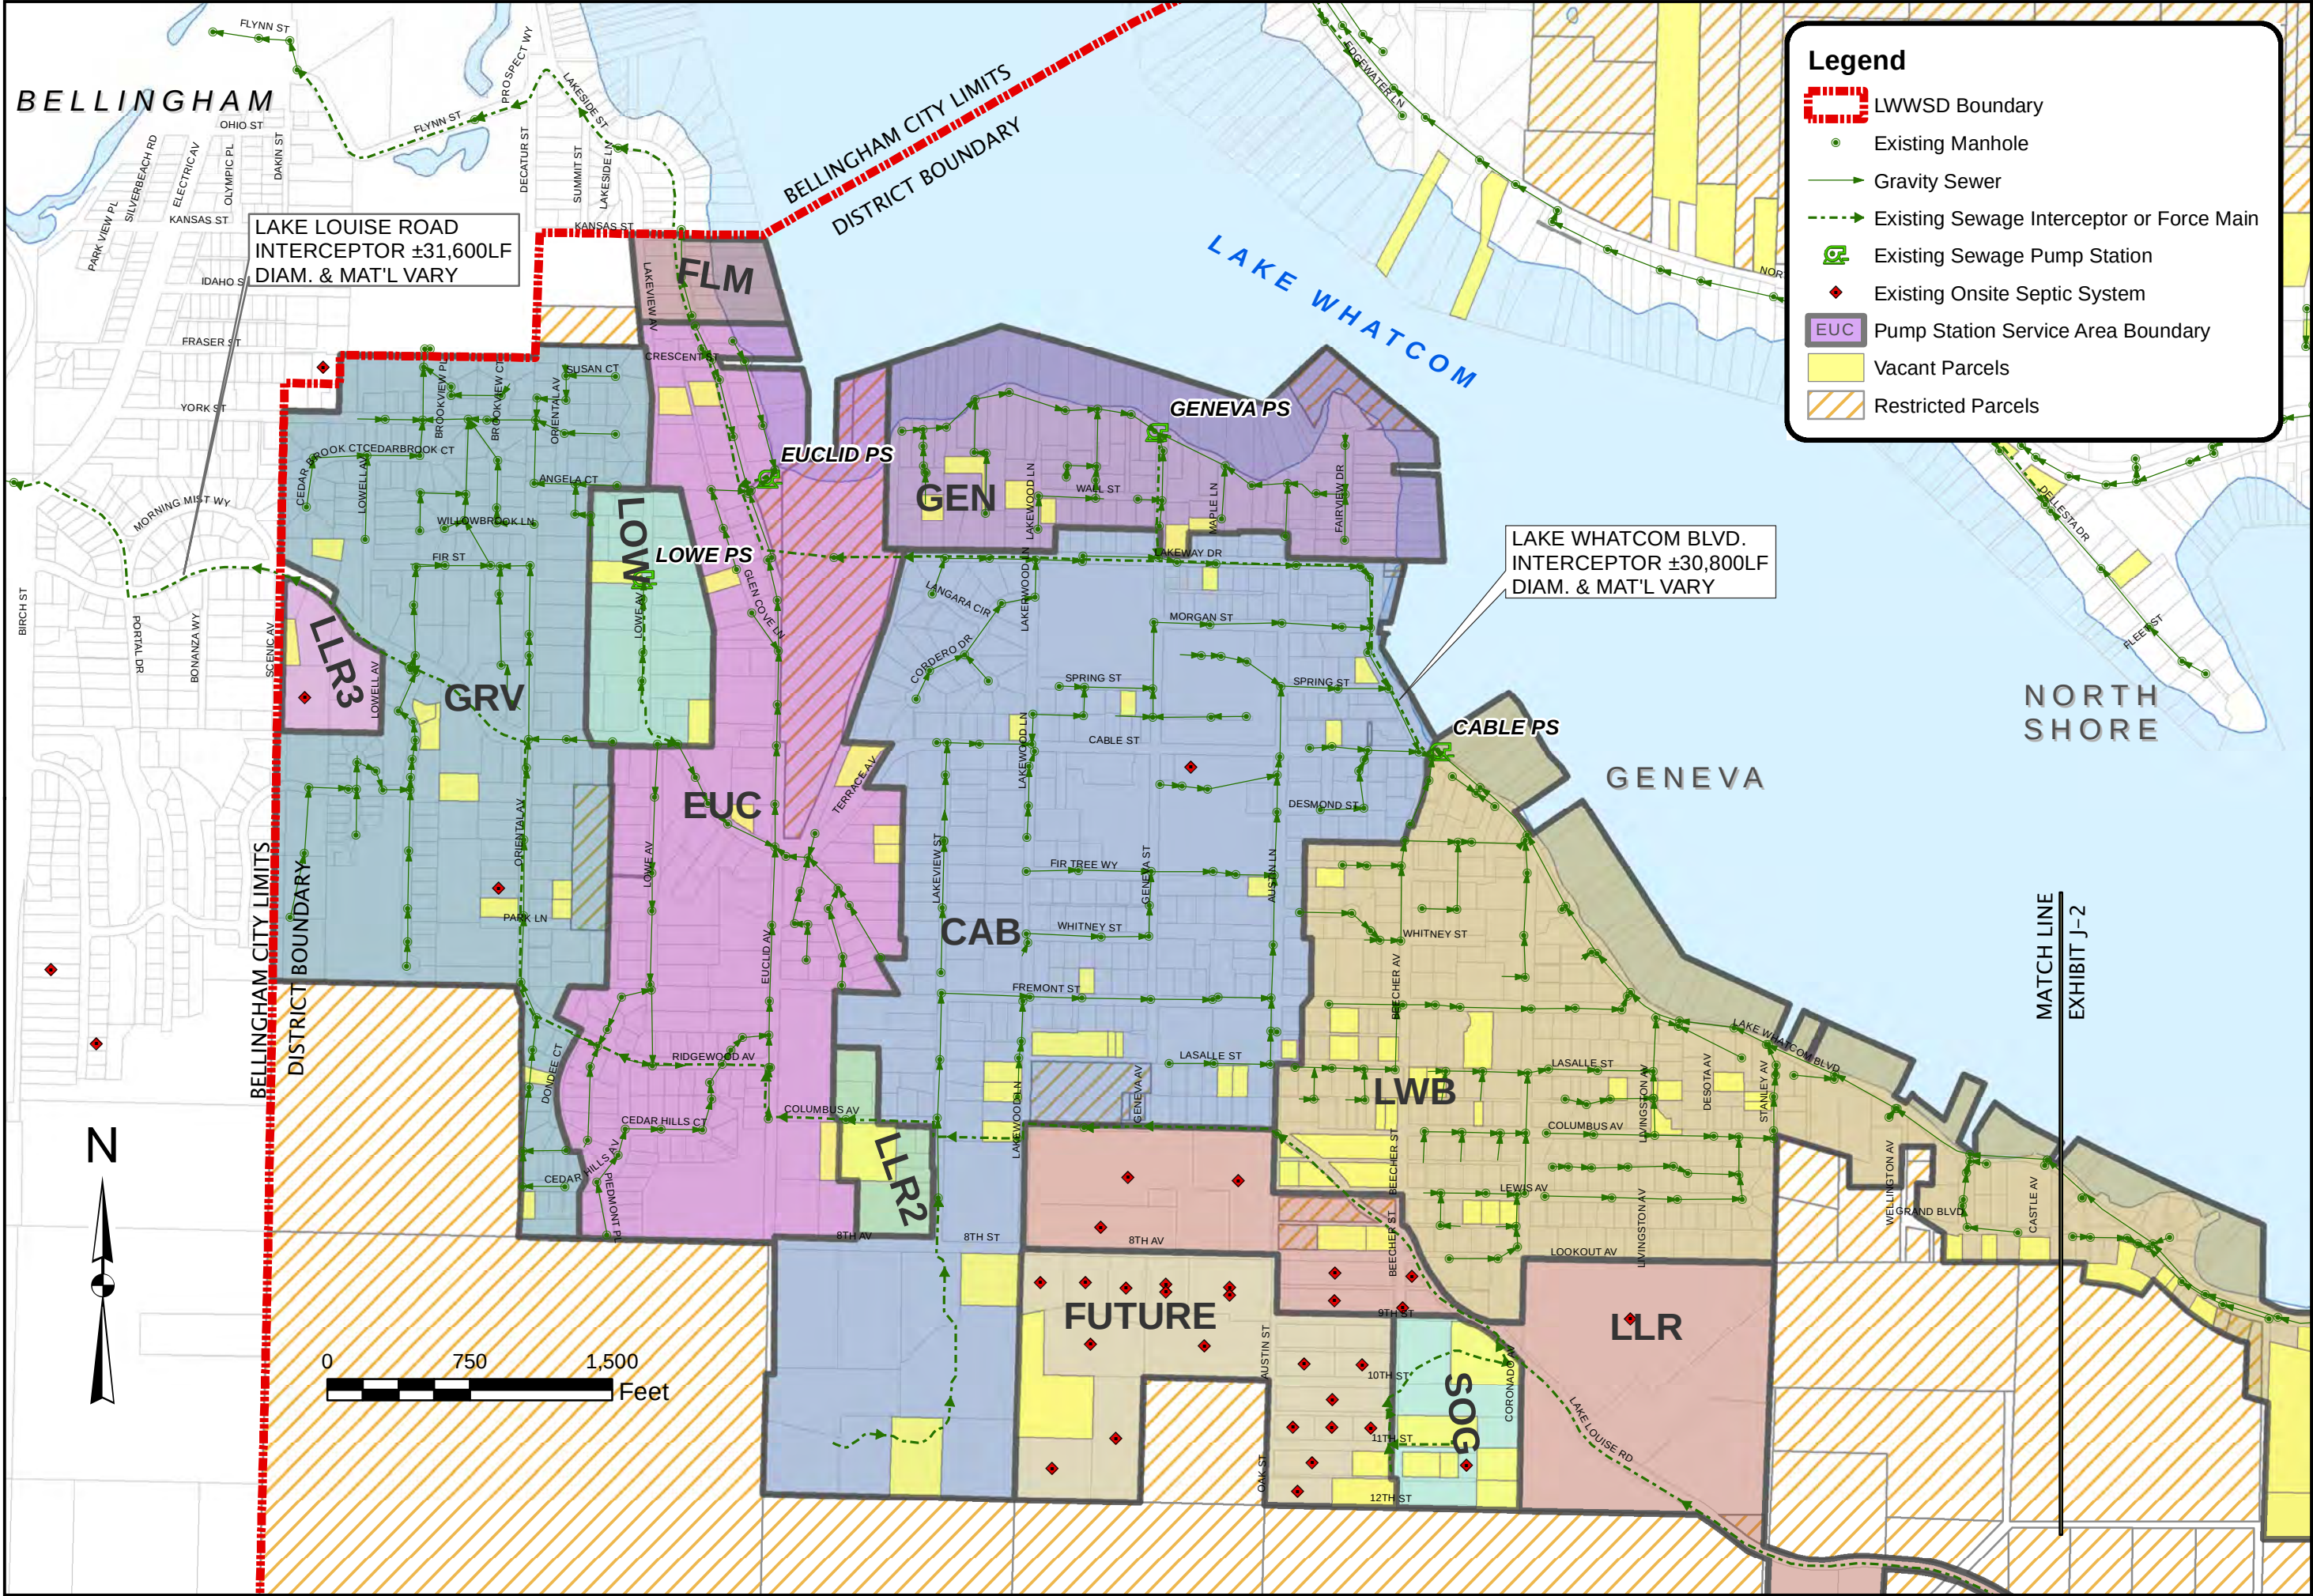

 WILSON ENGINEERING WILSONENGINEERING.COM		CIVIL STRUCTURAL SURVEY	
DESIGNED BY MMM	DRAWN BY JMR/RDN	CHECKED BY MMM	
LAKE WHATCOM WATER & SEWER DISTRICT		WASHINGTON	
EXHIBIT J-1		SUDEN VALLEY - GENEVA	
POTENTIAL SEWER GROWTH MAP			
DATE FEB. 2020	SCALE AS SHOWN	PROJECT 2019-077	
SHEET 1	OF 4		

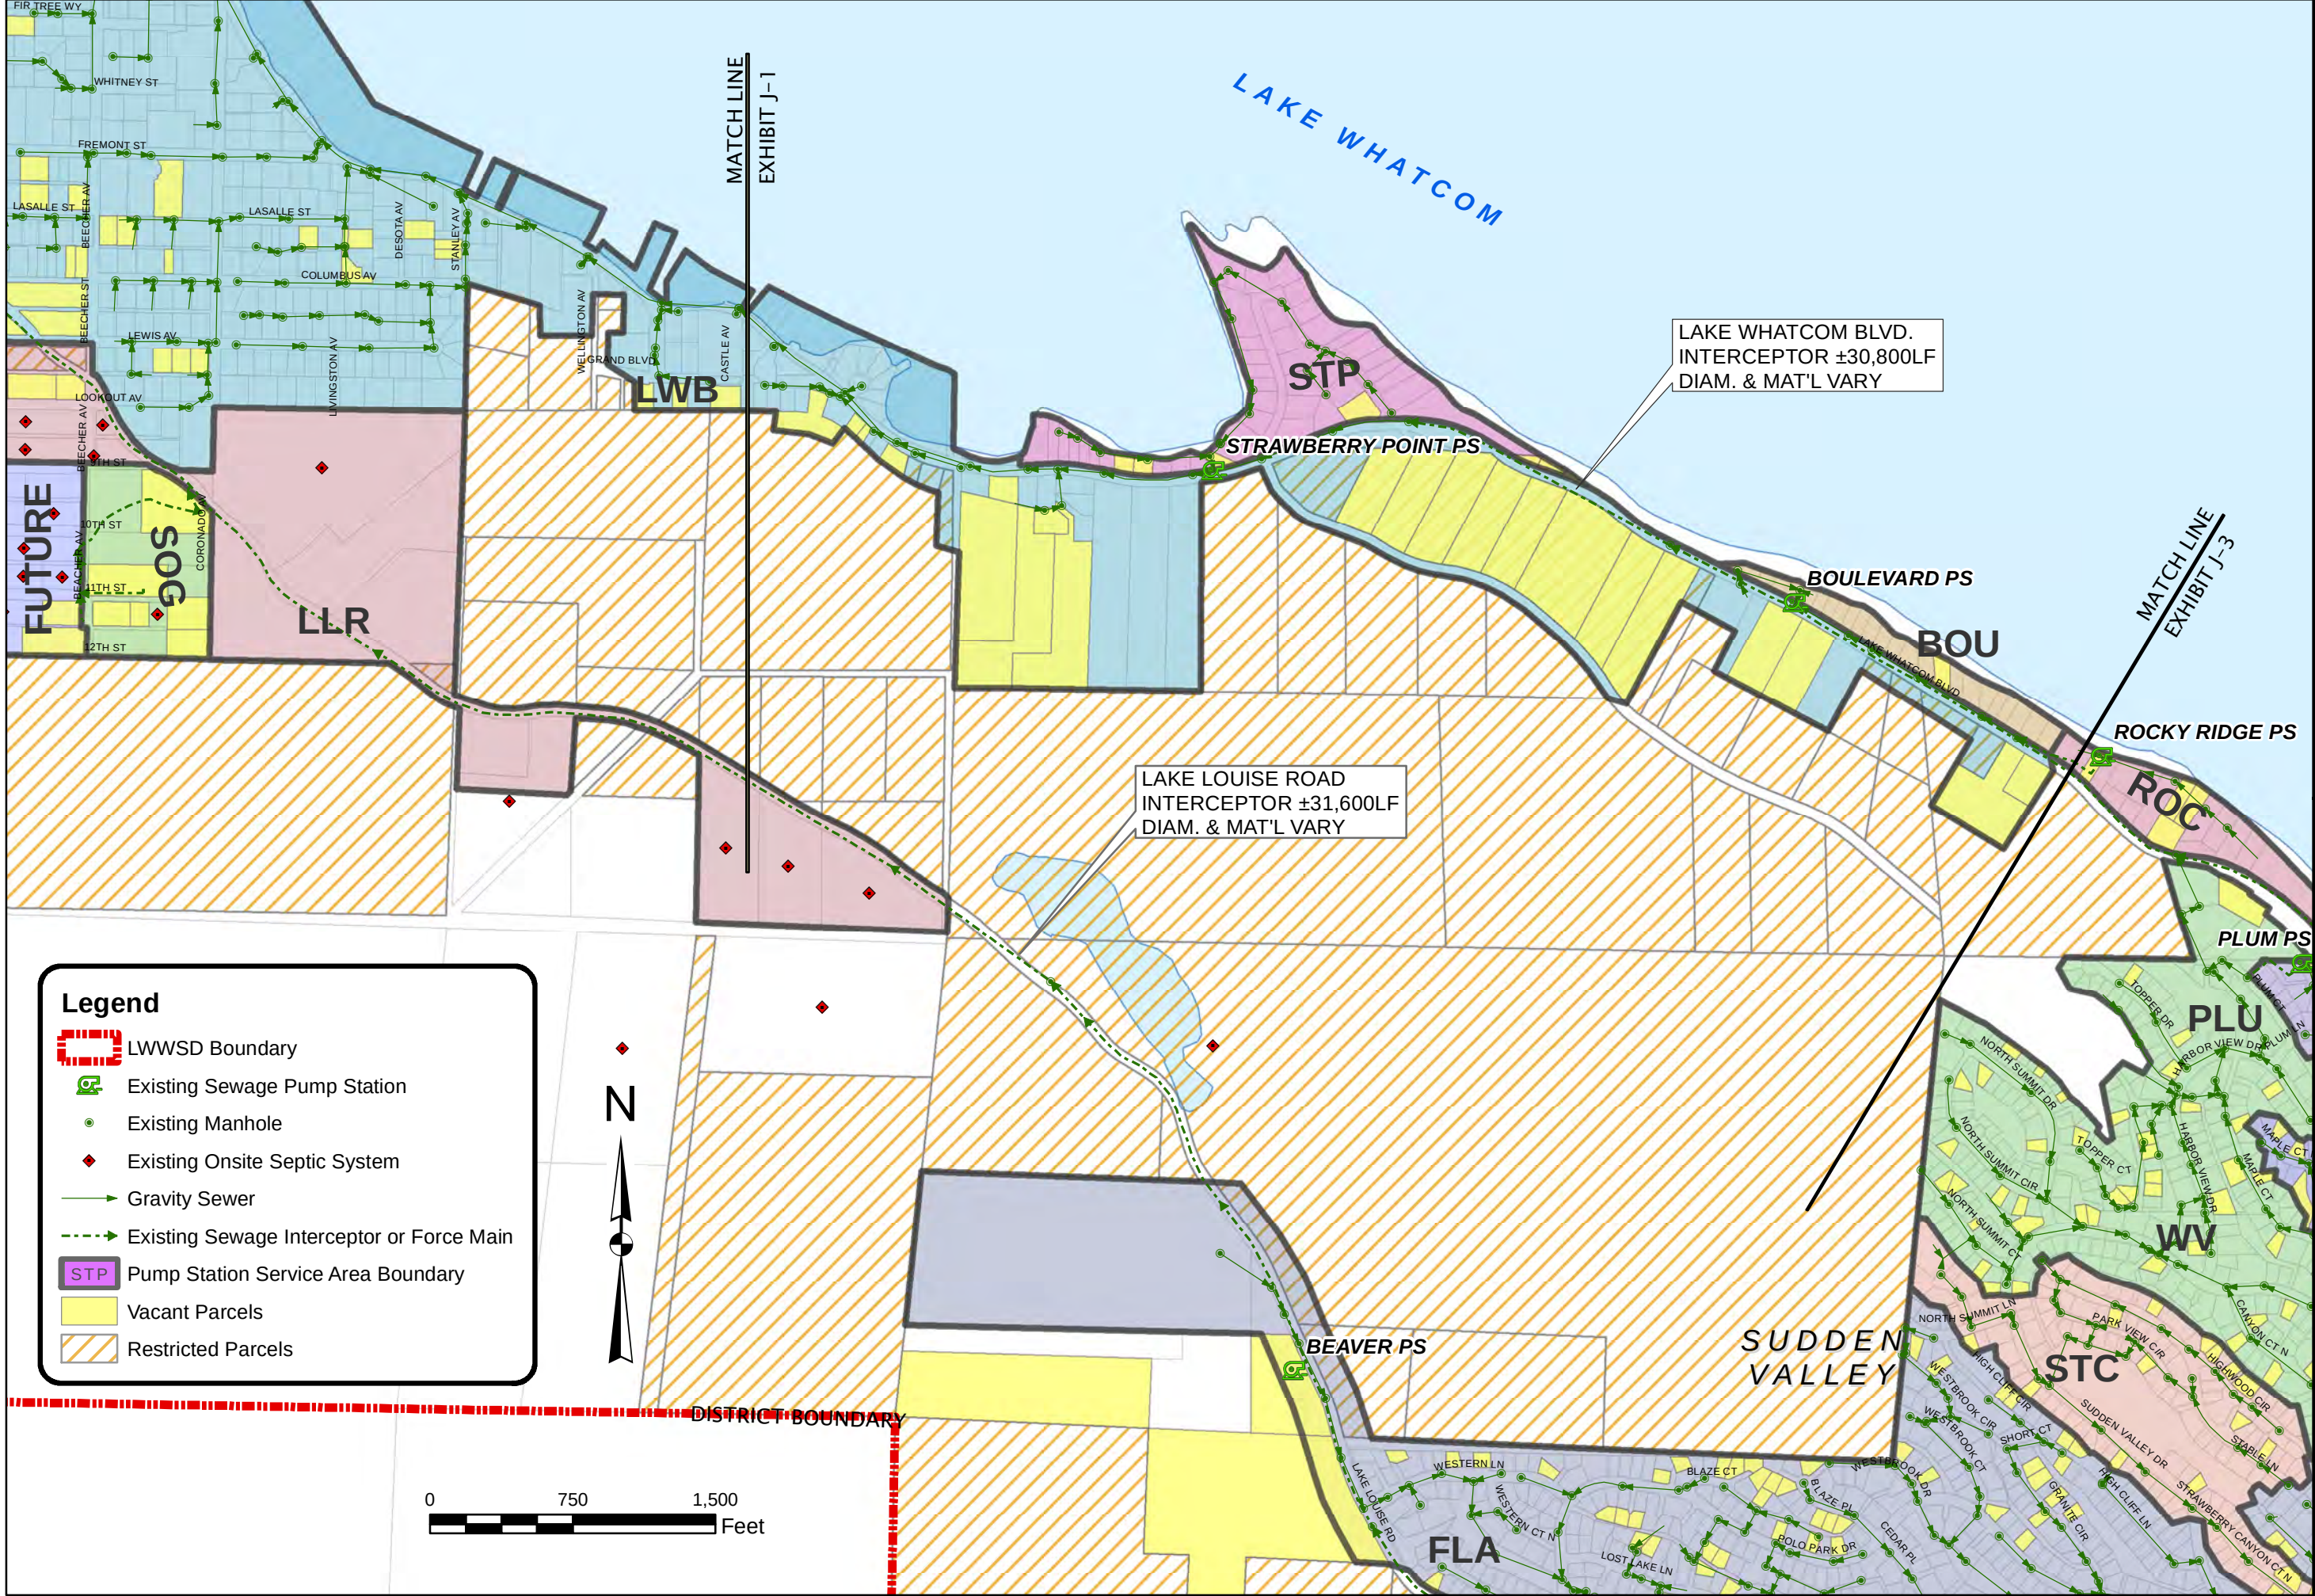

CIVIL

STRUCTURAL

SURVEY



WILSON

ENGINEERING

WILSONENGINEERING.COM

DESIGNED BY

MMM

DRAWN BY

JMR/RDN

CHECKED BY

MMM

LAKE WHATCOM WATER & SEWER DISTRICT

BELLINGHAM

WASHINGTON

EXHIBIT J-2

SUDDEN VALLEY - GENEVA

POTENTIAL SEWER GROWTH MAP

DATE

FEB. 2020

SCALE

AS SHOWN

PROJECT


2019-077


SHEET

2

OF

4

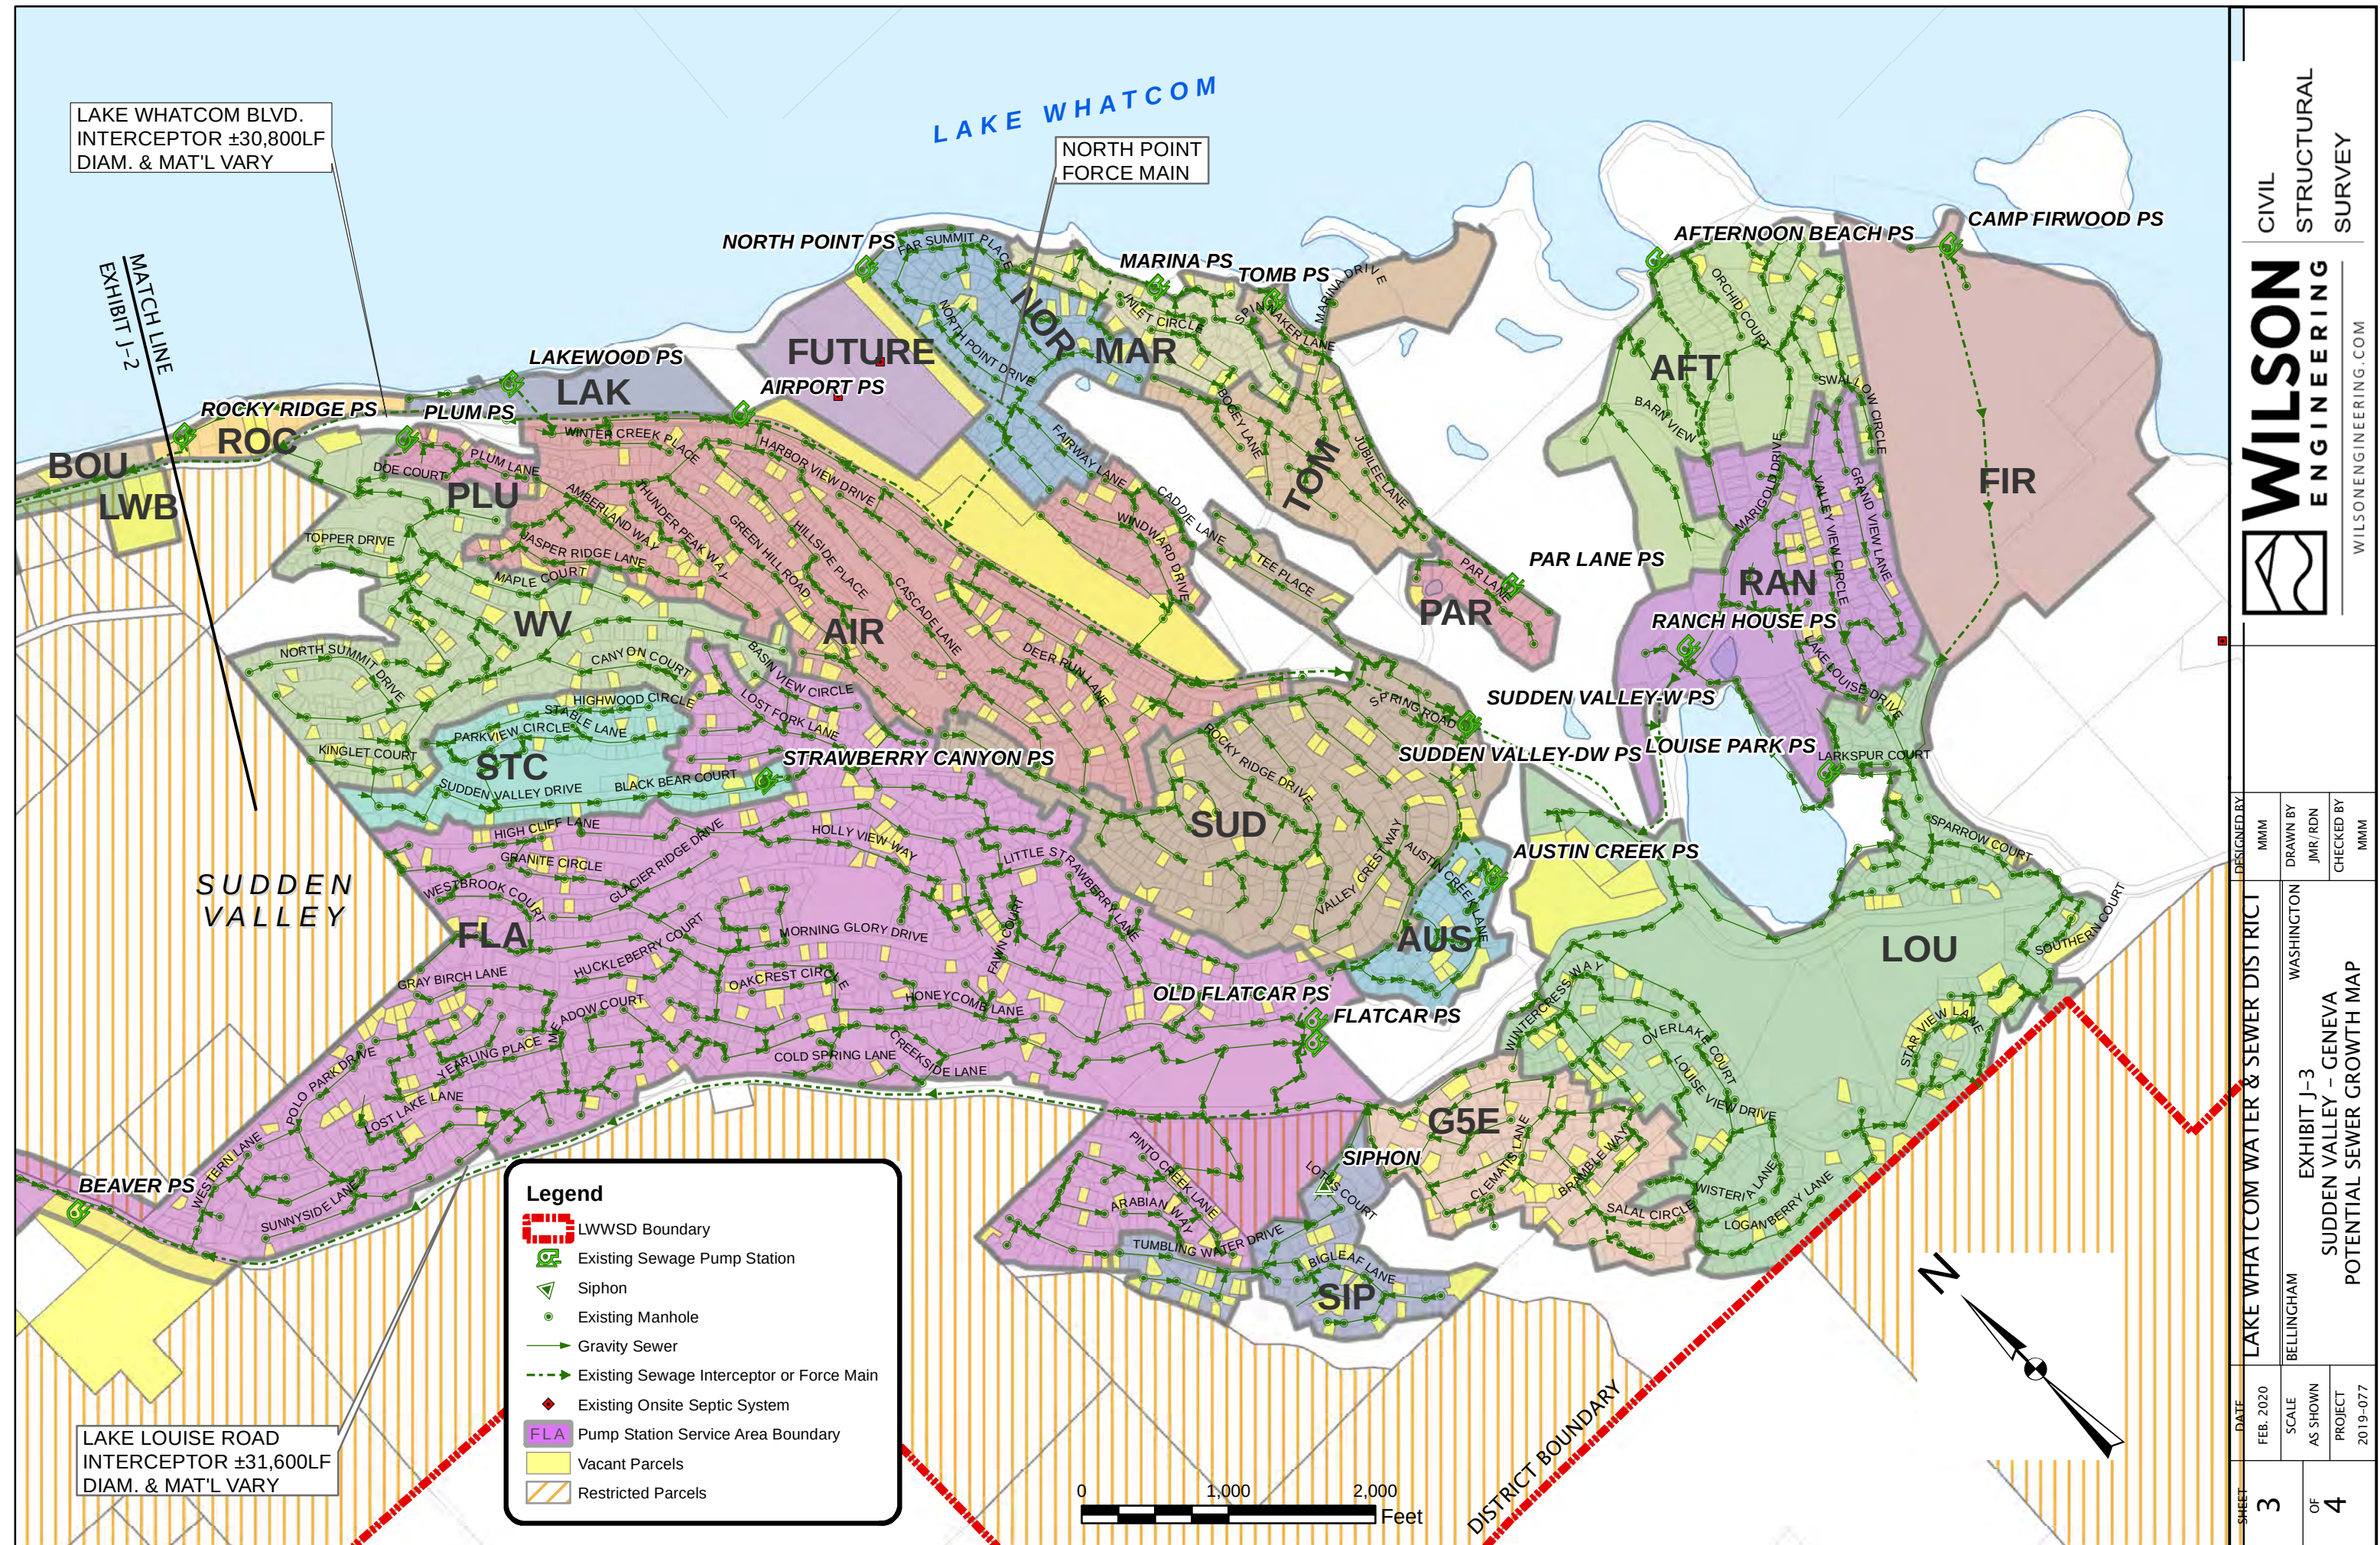

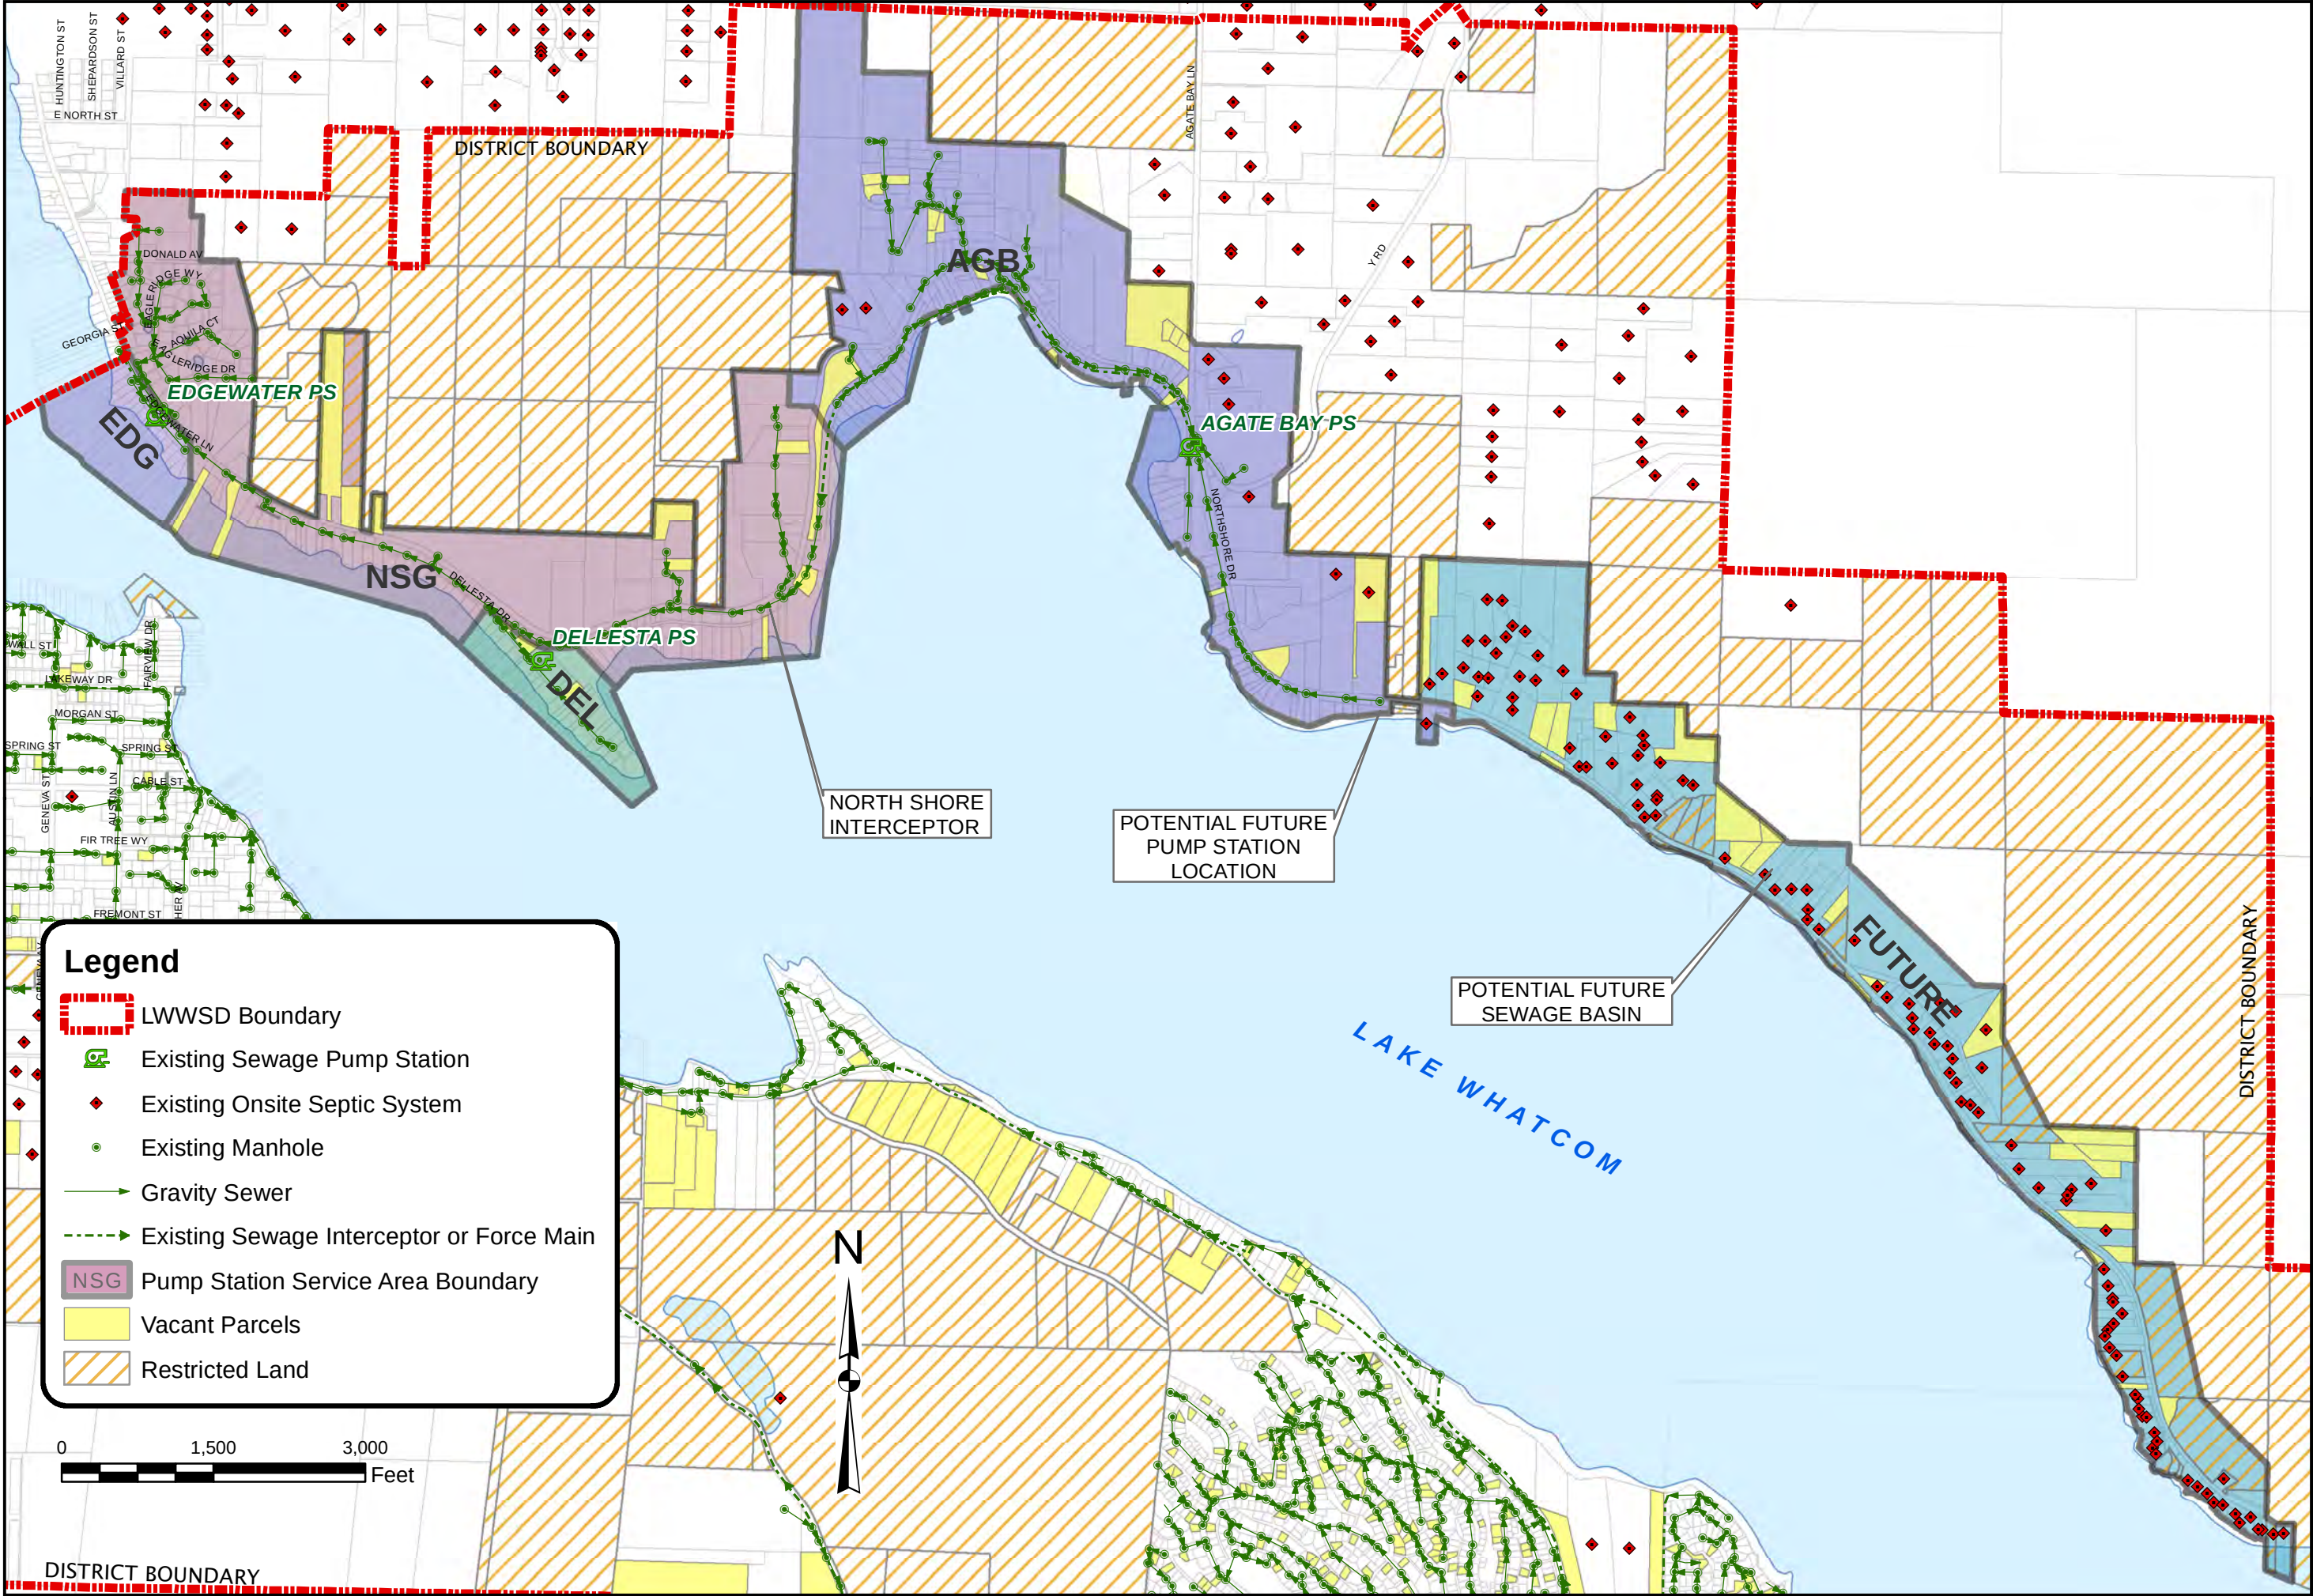

Legend

LWWSO Boundary

Existing Sewage Pump Station

Existing Onsite Septic System

Existing Manhole


Gravity Sewer

Existing Sewage Interceptor or Force Main

Pump Station Service Area Boundary

Vacant Parcels

Restricted Land

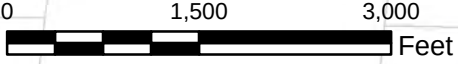

CIVIL STRUCTURAL SURVEY			
 WILSON ENGINEERING			
WILSONENGINEERING.COM			
LAKE WHATCOM WATER & SEWER DISTRICT			
DESIGNED BY MMM	DRAWN BY JMR/RDN	CHECKED BY MMM	WASHINGTON
EXHIBIT J-4 NORTH SHORE POTENTIAL SEWER GROWTH MAP			
DATE FEB. 2020	SCALE AS SHOWN	PROJECT 2019-077	BELLINGHAM
SHEET 4	OF 4		